



Plan de încadrare în zonă
CF 36672
UAT Măureni, Județul Caraș-Severin



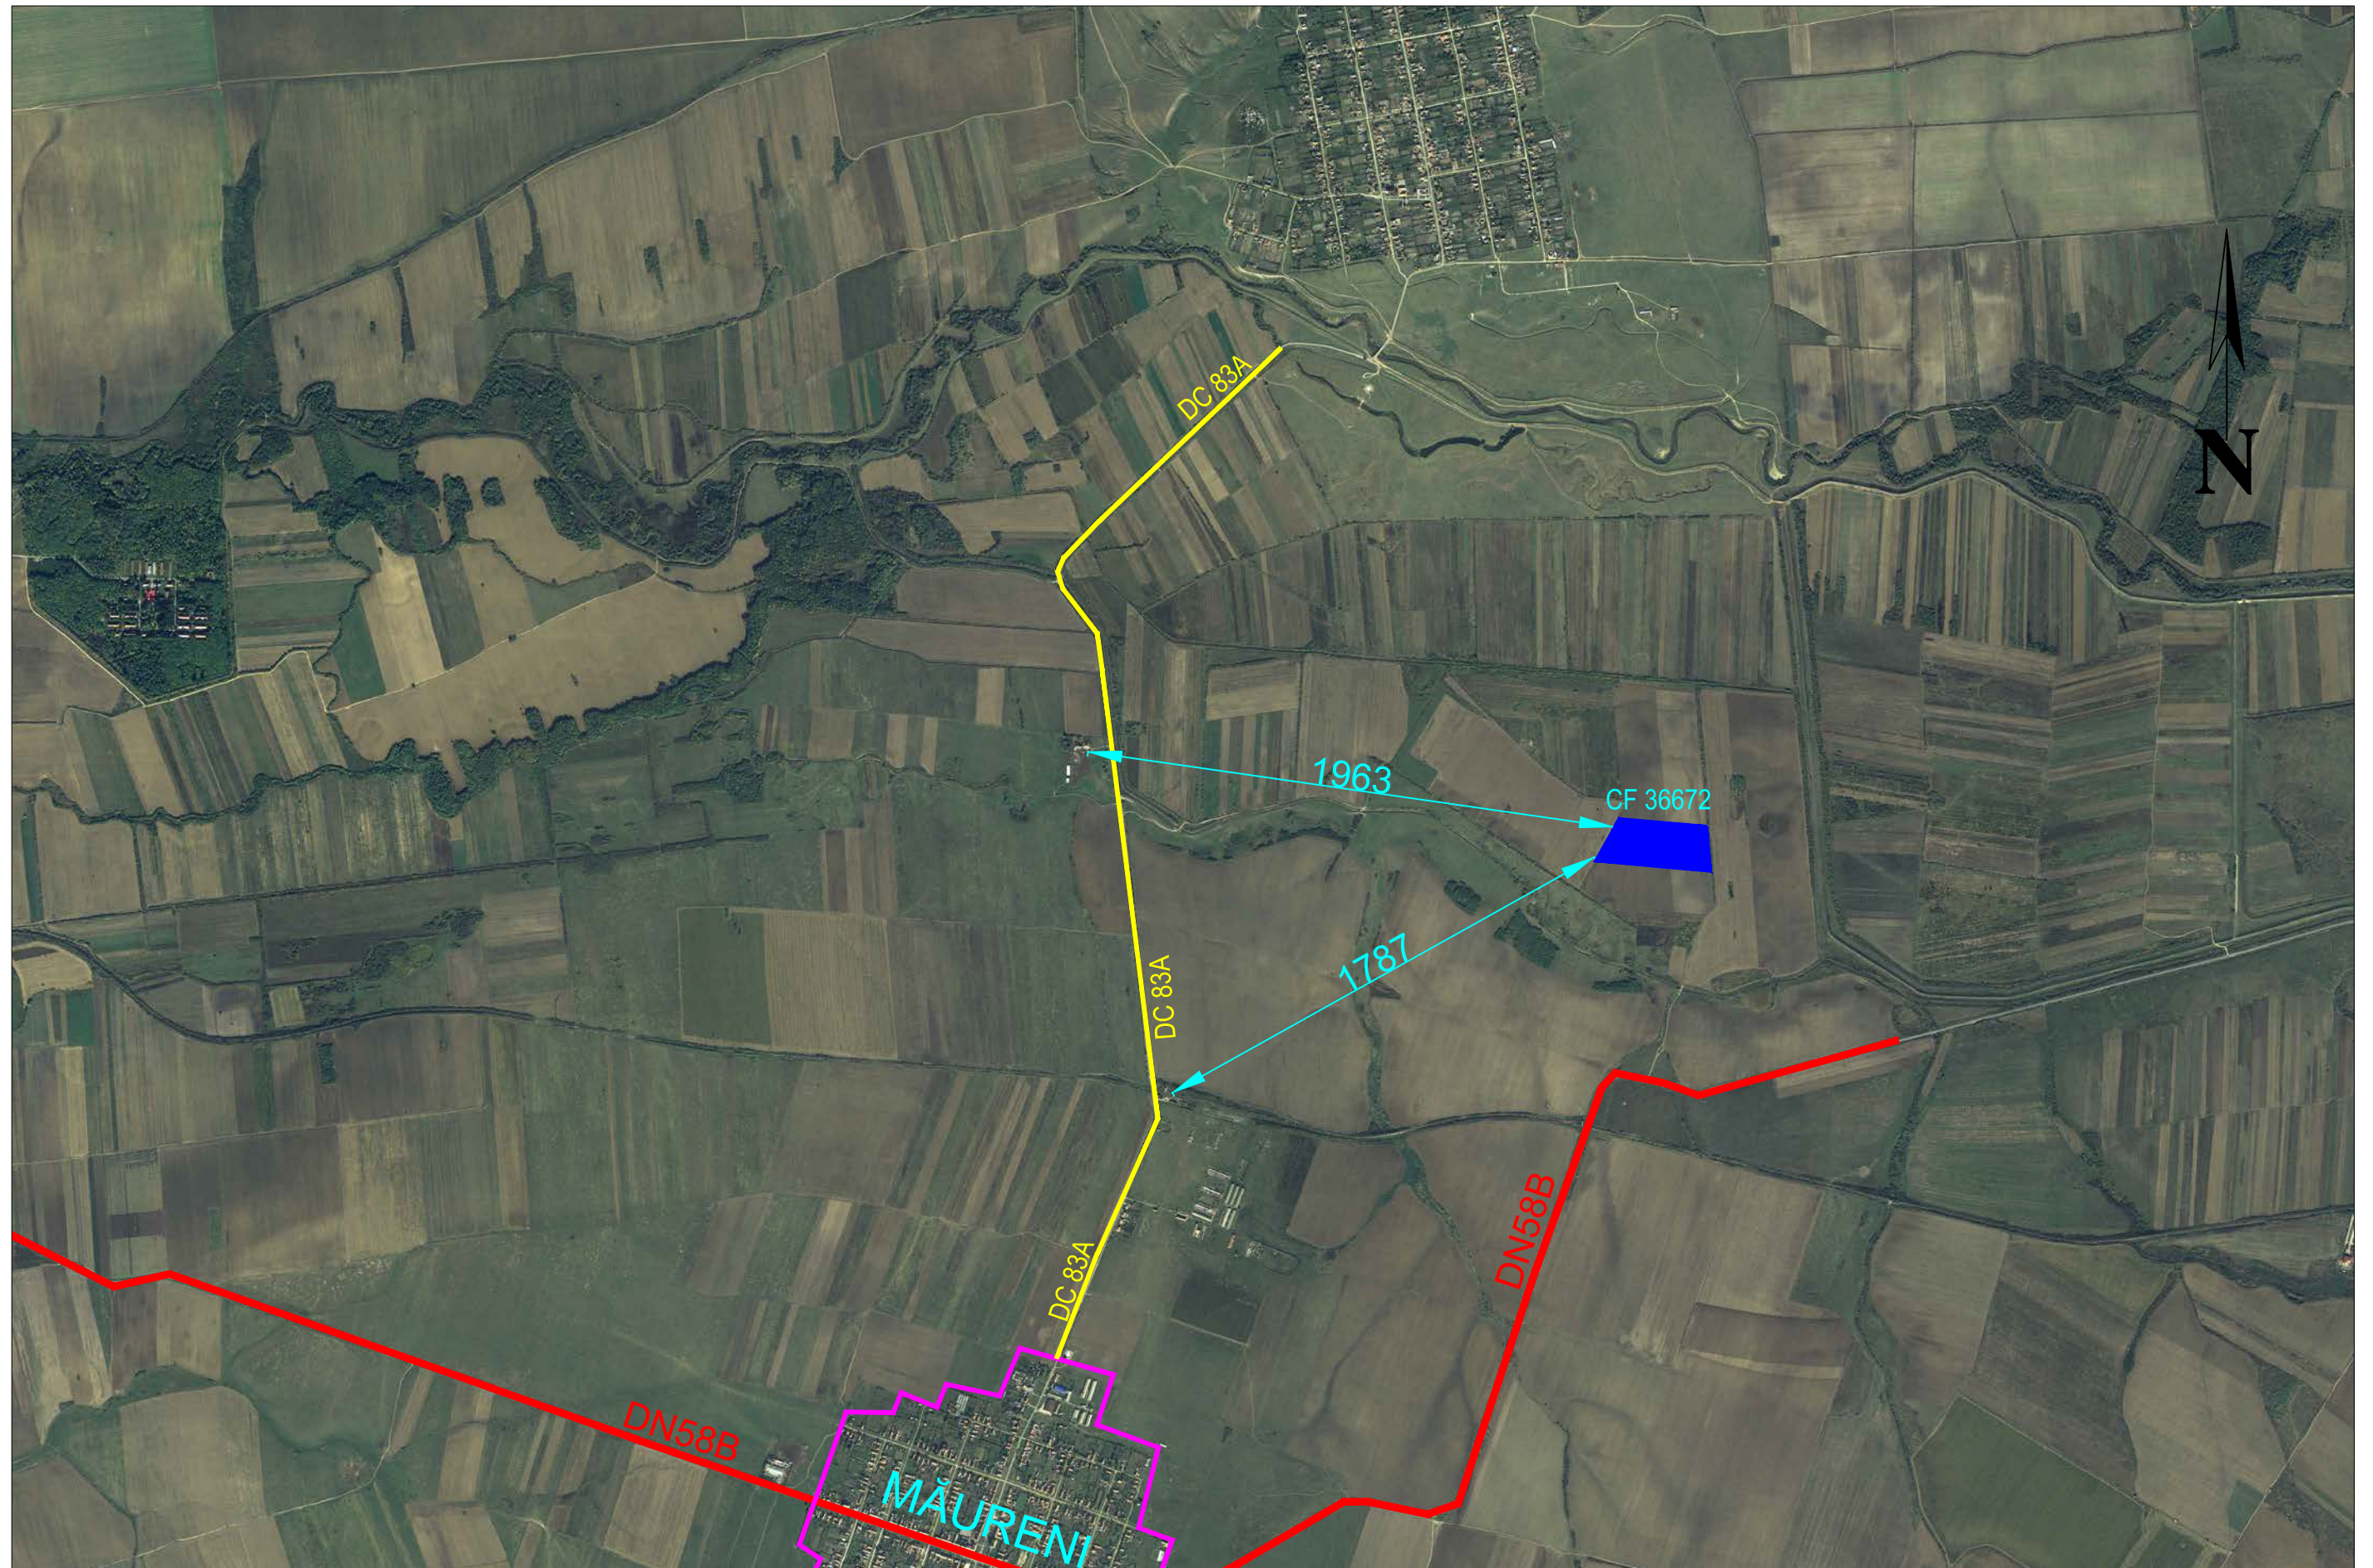

-Teritoriul administrativ :
 U.A.T. Maureni
 -Adresa imobilului :
 CF.36672
 -517 Mese - 20 panouri/masa - 550W/panou
 -Pn= 10340 x 550 kWp = 5.68 MWp Dc
 Parcela (36672)

Nr. Pct.	Coordonate pct.de contur		Lungimi laturi D(i,i+1)
	X [m]	Y [m]	
387	442833.195	229111.989	3.683
388	442829.521	229112.248	24.642
389	442804.994	229114.624	22.230
390	442782.838	229116.432	31.722
391	442751.235	229119.178	22.651
392	442728.633	229120.674	44.951
393	442683.917	229125.262	14.381
394	442669.590	229126.511	424.403
395	442707.490	228703.804	125.725
396	442817.237	228765.142	5.194
397	442821.260	228768.427	24.401
398	442843.162	228779.184	21.588
399	442862.107	228789.535	323.748
S(36672)=6.040ha			P=1089.319m

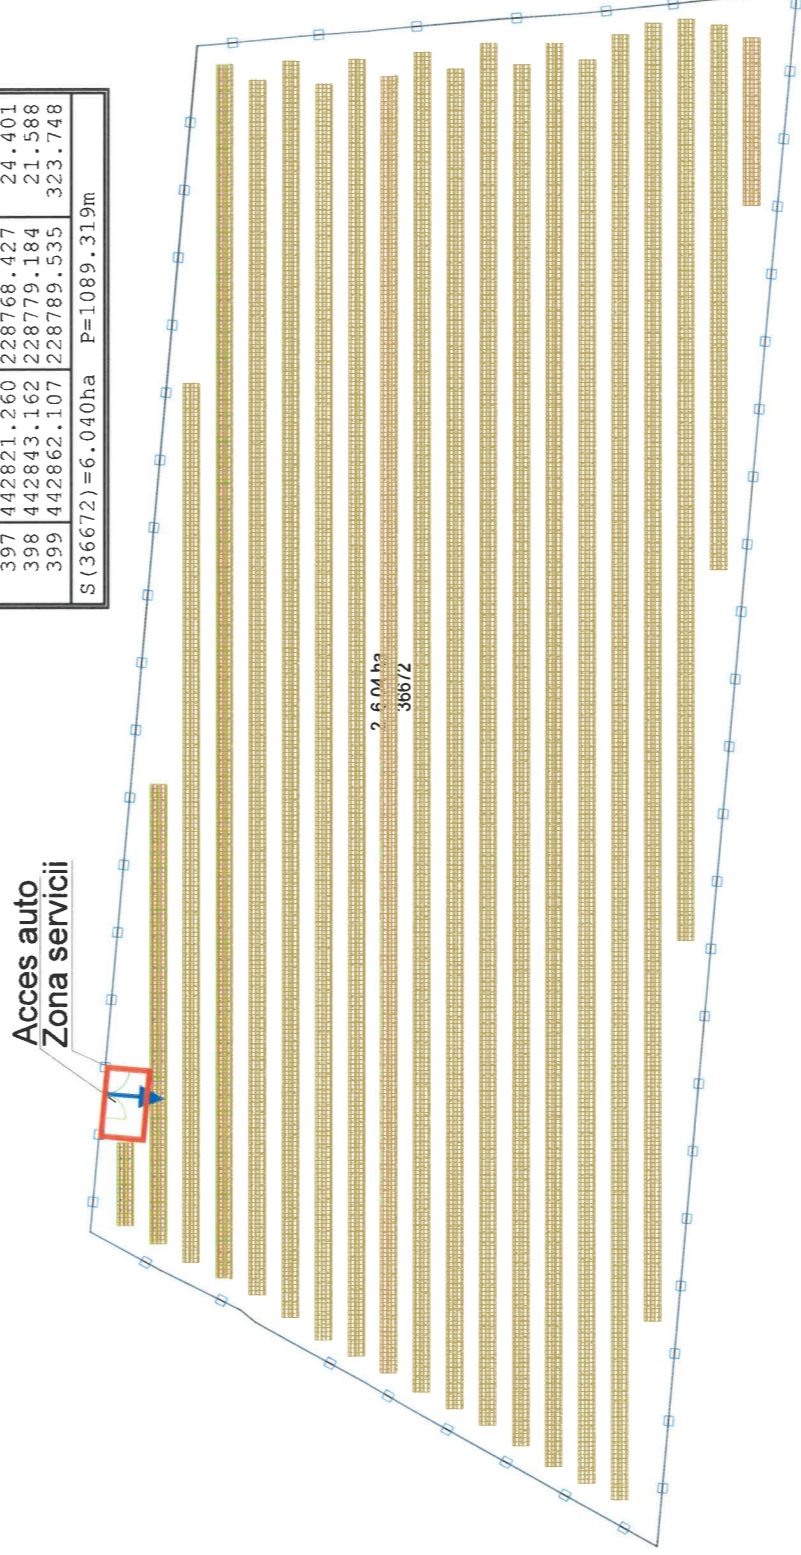

LEGENDA:

	limita teren
	imprejmuire panouri bordurate
	unitate de captare solara 20 de panouri pe unitate
	indicare acces
	poarta acces auto
	poarta acces pietonal

Verificator														
Verificator														
Verificator/Expert														
	SC EuroBB Energy SA or.Cluj Napoca Str. Cernavoda, Nr 5-9, Jud Cluj Tel. 0740054213 e-mail: office@eurobb.ro	Nume	Semnatura	Cerinta	Referat/Expertiza	Beneficiar: S.C.PROENREN S.R.L	Nr./Data Proiect nr: 38							
		Nume	Semnatura	Scara: 1:2000	Data: 07.2023			Faza: SF						
Specificatie		ing. Daniel Nistor				Titlu Proiect: Construire centrala electrica fotovoltaica, imprejmuire, acces auto si conexiuni electrice intre parcele	Titlu Plansa: Plan de situatie Sat.Maureni CF.36672							
Sef proiect		ing. Cristian Rus						Plansa nr: Rev. 0						
Proiectat		ing. Cristian Rus						02						
Desenat		ing. Cristian Rus					A3							