


PROFIL DRUM PROPUS 1-1

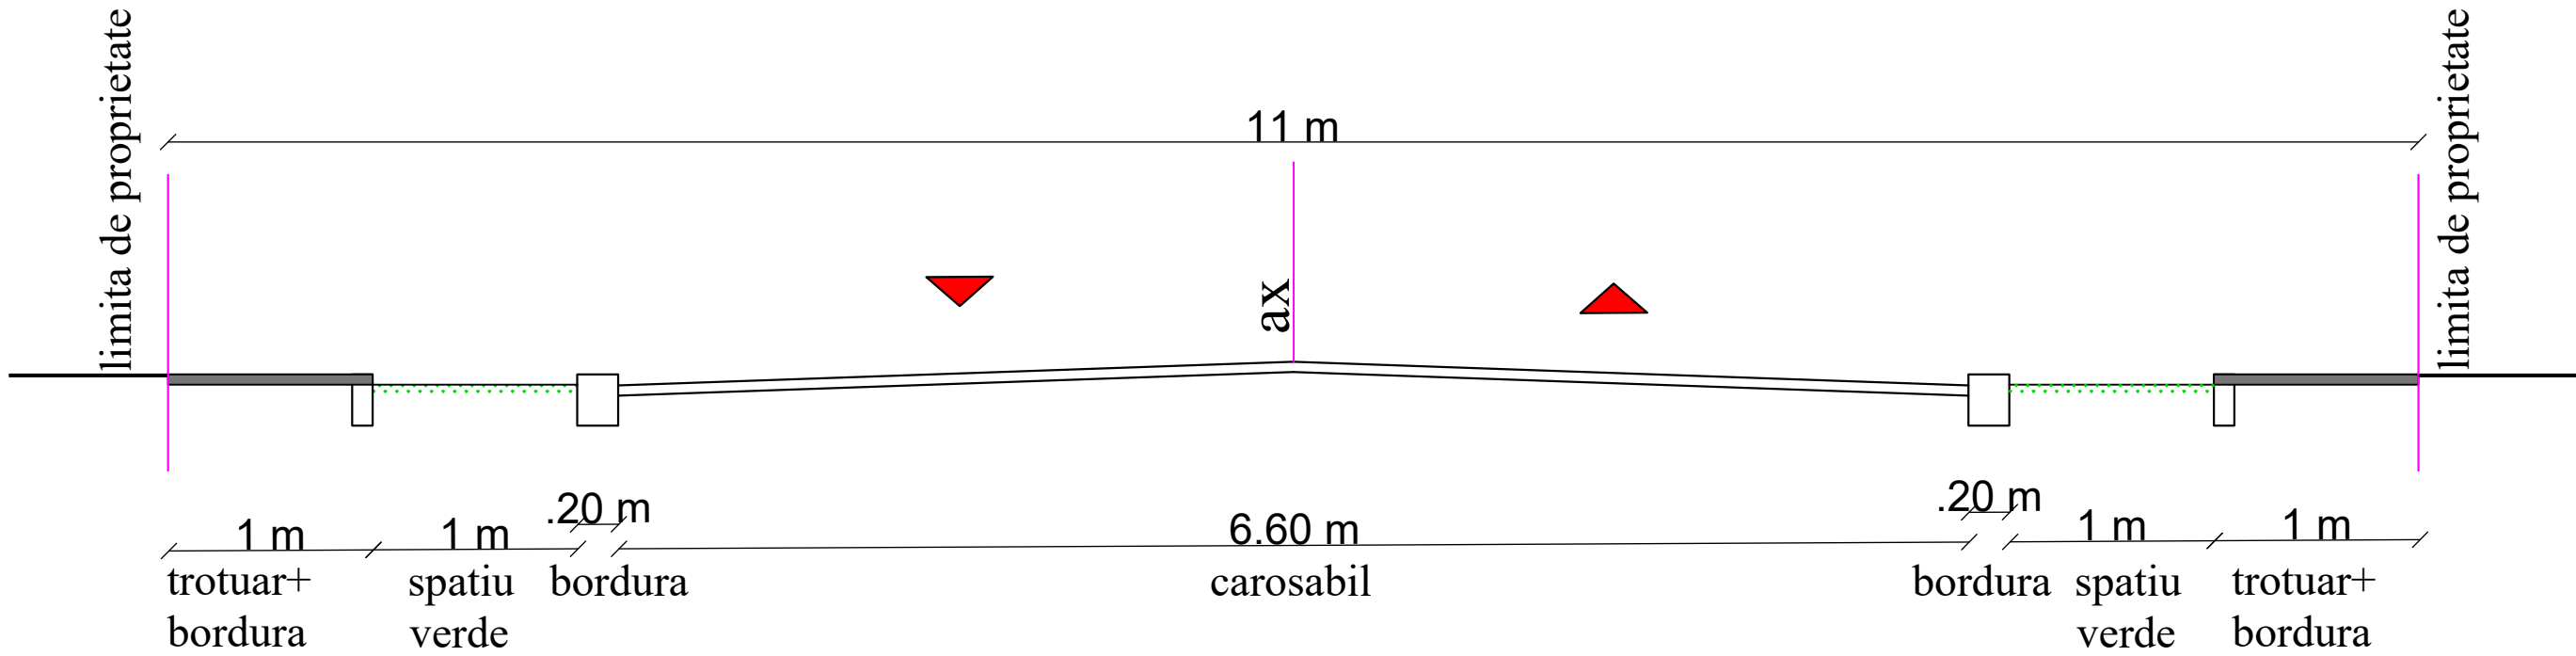

<div>\\Server\ARCHIV\DRUM\002 AD PAVI\Logo ad pav dinamico.jpg</div>	S.C. AD PAVI DINAMIC S.R.L. mun. Satu Mare, strada Corneliu Coposu nr. 2, et. 7 ap. 58/A, judetul Satu Mare e-mail: satumare@arhidinamic.ro			beneficiar :	nr. proiect :
				PINTEA ODETA, PINTEA IONEL AUREL, ARTENI CONSTANTIN SI ARTENI RODICA FLOARE	271/2023
	NUME	SEMNATURA	scara : 1/100	titlu proiect : P.U.Z. - LOTIZARE IN VEDEREA CONSTRUIRII DE LOCUINTE INDIVIDUALE, SI INSTITUTII SERVICII, IN MUN. SATU MARE JUDETUL SATU MARE	faza : P.U.Z.
	SEF PROIECT	arh.IUORAS VIOLETA		plansa : PROFIL STRADAL	nr. plansa : D 01
	PROIECTAT	arh.urb.IUORAS VIOLETA	data : NOI. 2023		
	DESENAT	FORIZS TUNDE			