


PLAN URBANSITIC ZONAL
SALA DE EVENIMENTE SI LOC DE JOACA PENTRU COPII,
EXTRAVILAN COM. LAZURI, NR. TOP. 102286, JUD SATU MARE
U2 SITUATIA EXISTENTA

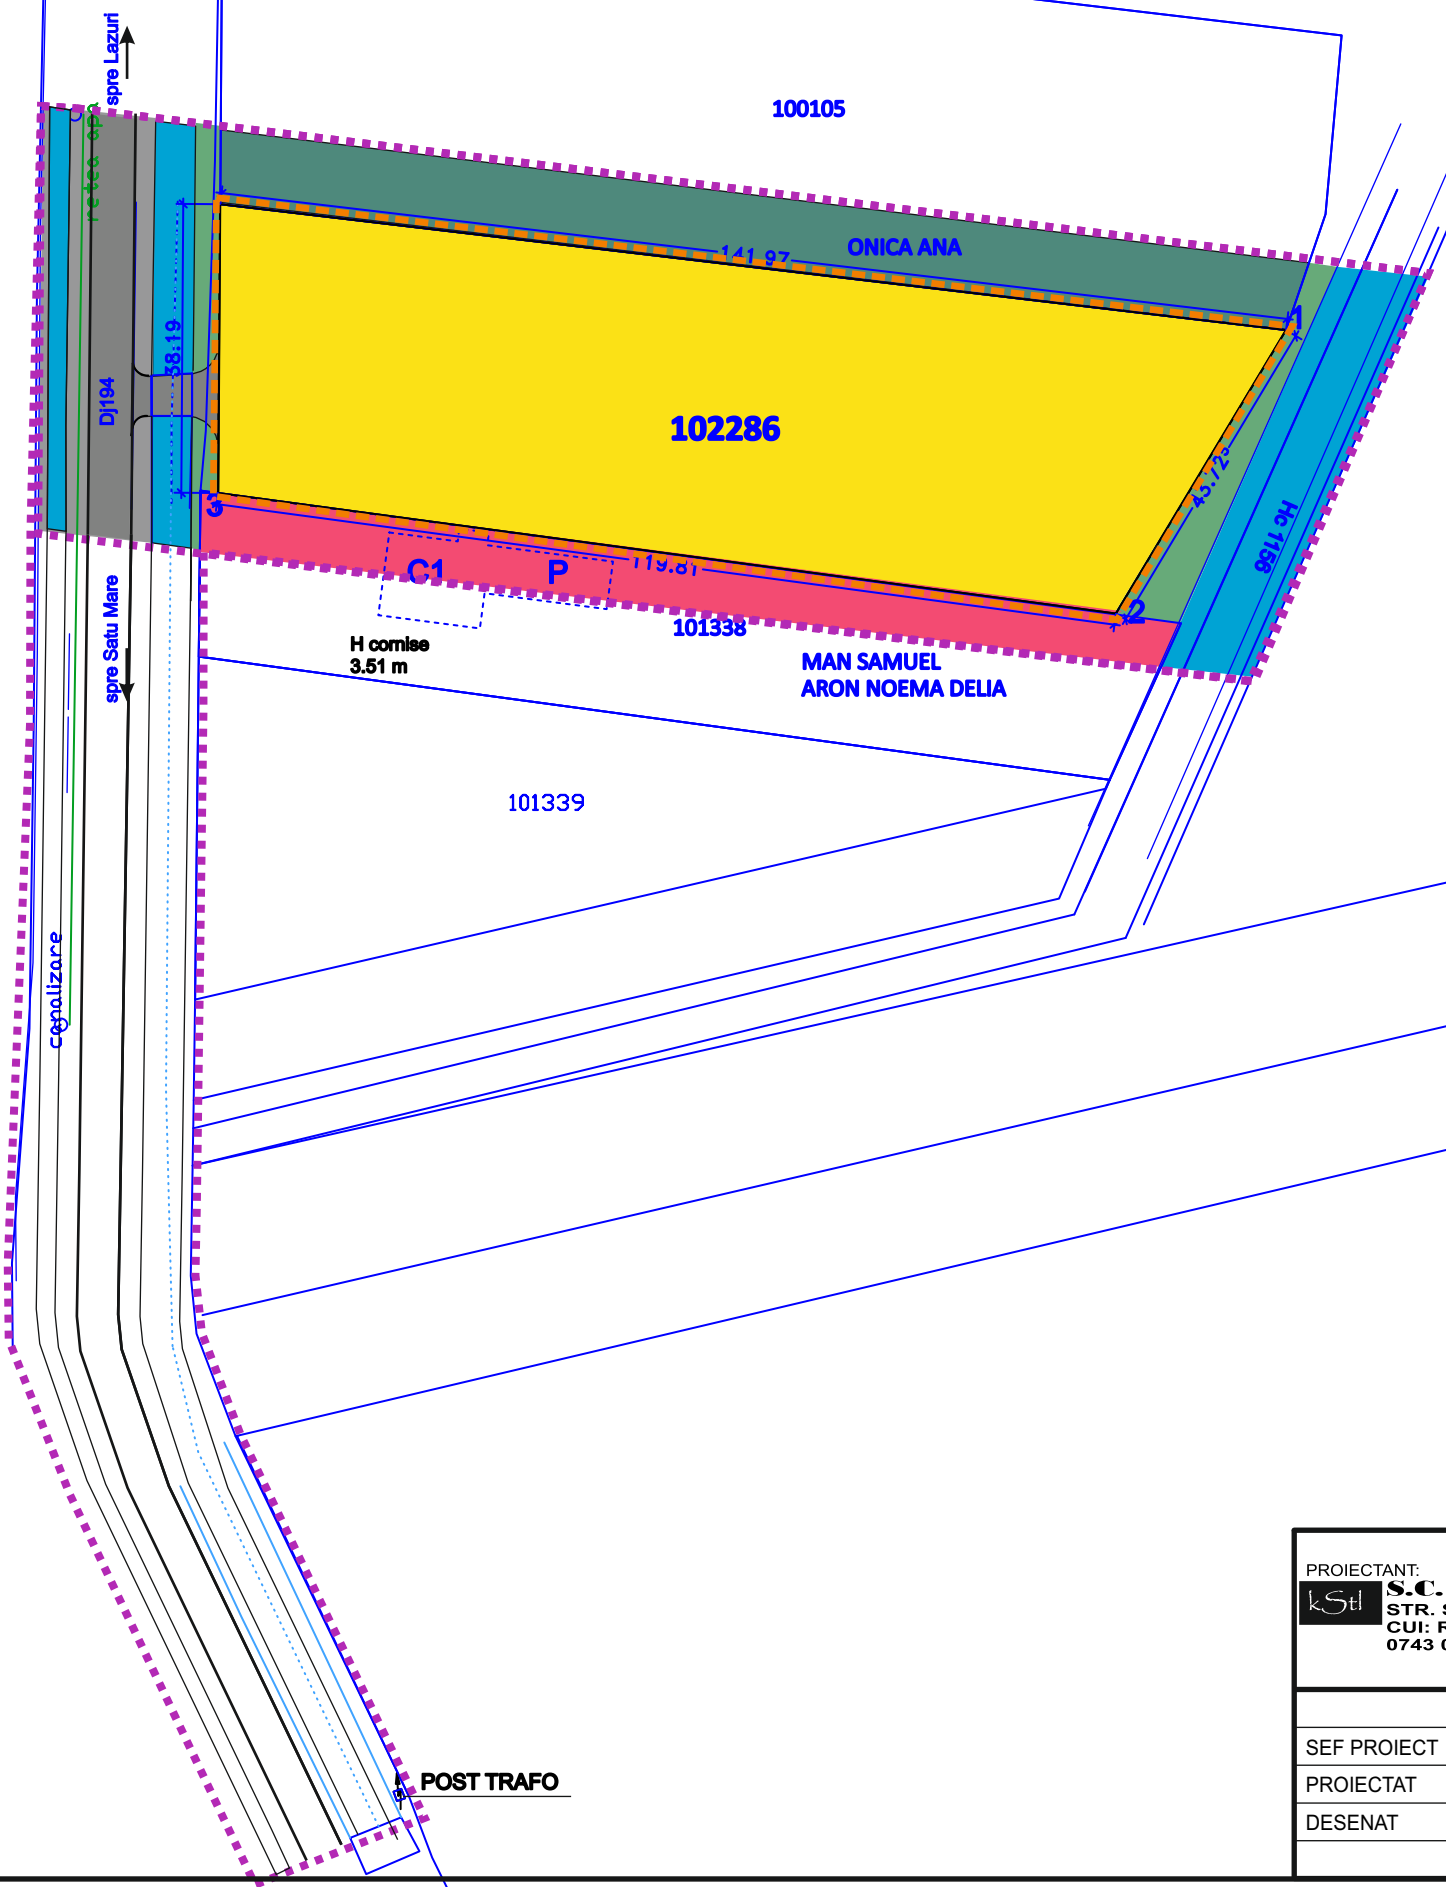

LEGENDA

- LIMITA ZONEI STUDIASTE
- - - - - LIMITA AMPLASAMENTULUI - INTRAVILAN PROPOS
- AMPLASAMENT STUDIAT - ARABIL EXTRAVILAN
- ZONA INSTITUTII SI SERVICII - INTRAVILAN
- CIRCULATII CAROSABILE - PROFIL DJ 194
- CANAL DE DESECARE
- ZONE VERZI
- TEREN ARABIL EXTRAVILAN

2023© www.kstl.ro

PROIECTANT: S.C. KASSTEL STUDIO S.R.L. STR. SIMION BARNUTIU, NR. 14, SATU MARE CUI: RO17661147; NRC: J30/703/2005 0743 015808				BENEFICIARI: VIOLET FLAME S.R.L.		PROIECT NR.: 156/2023
SEF PROIECT	Arh. ILEA GHEORGHE	SEMNATURA	SCARA 1 : 1000	TITLU PROIECT: PLAN URBANISTIC ZONAL SALA DE EVENIMENTE SI LOC DE JOACA PENTRU COPII, EXTRAVILAN COM LAZURI, NR. TOP. 102286, JUD. SATU MARE		FAZA: P.U.Z.
PROIECTAT	Arh. ILEA CASANDRA		AUGUST 2023			PLANSA NR.: U2
DESENAT	Arh. ILEA CASANDRA			TITLU PLANSA: SITUATIA EXISTENTA		