



 

- Relocare canale existente
- Relocare drumuri existente

<p>Proiect co-finantat de Uniunea Europeana prin Programul Operational Infrastructura Marc (POIM) 2014-2020/ Project co-financed by the European Union by the Large Infrastructure Operational Program (POIM) 2014-2020</p>	<p>C.N.A.I.R. S.A.</p>	<p>SEARCH CORPORATION SRL EGIS ROMANIA SA</p>	<p>Titlu proiect / Project title: STUDIU DE FEZABILITATE PENTRU OBIECTIVUL AUTOSTRADA TIMISOARA - MORAVITA FEASIBILITY STUDY FOR THE OBJECTIVE TIMISOARA - MORAVITA MOTORWAY</p>	<p>Coordonator proiect / Project coordinator Daniela FODOR</p> <p>Proiectant / Designer Carmen VLADANU</p> <p>Desenator / Draw Dorin NITA</p> <p>Verficator / Checker Dan IACOBESCU</p>	<p>Nume: Daniela FODOR</p> <p>Semnatura: <i>[Signature]</i></p>	<p>Denumire plansa: PLAN DE SITUATIE LAYOUT</p> <p>Disciplina / Discipline: Drum / Road</p>	<p>Scara: 1:5000</p>

 


 Relocare canale existente
 Relocare drumuri existente



Proiect co-finantat de Uniunea Europeana prin Programul Operational Infrastructura Marc (POIM) 2014-2020 / Project co-financed by the European Union by the Large Infrastructure Operational Program (POIM) 2014-2020

Beneficiar / Beneficiary:



C.N.A.I.R. S.A.

Proiectant / Designer:




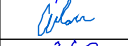
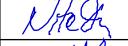

SEARCH CORPORATION SRL
EGIS ROMANIA SA

Titlu proiect / Project title:

**STUDIU DE FEZABILITATE PENTRU
OBIECTIVUL AUTOSTRADA
TIMISOARA - MORAVITA
FEASIBILITY STUDY FOR THE
OBJECTIVE
TIMISOARA - MORAVITA
MOTORWAY**

Contract nr.: 07/2020 Data: 11.2022

Coordonator proiect Project coordinator	Daniela FODOR
Proiectant Designer	Carmen VLADANU
Desenator Draw	Dorin NITA
Verficator Checker	Dan IACOBESCU

Nume:	Semnatura:
Daniela FODOR	
Carmen VLADANU	
Dorin NITA	
Dan IACOBESCU	

Denumire plansa:	Scara:
PLAN DE SITUATIE LAYOUT	1:5000
Disciplina / Discipline: Drum / Road	
Plansa nr.: 20007-SF-DRU-PS-29	




- Relocare canale existente
- Relocare drumuri existente

<p>Proiect co-finanțat de Uniunea Europeană prin Programul Operațional Infrastructură Mare (POIM) 2014-2020 / Project co-financed by the European Union by the Large Infrastructure Operational Program (POIM) 2014-2020</p>	<p>C.N.A.I.R. S.A.</p>	<p>SEARCH CORPORATION SRL EGIS ROMANIA SA</p>	<p>Titlu proiect / Project title: STUDIU DE FEZABILITATE PENTRU OBIECTIVUL AUTOSTRADA TIMISOARA - MORAVITA FEASIBILITY STUDY FOR THE OBJECTIVE TIMISOARA - MORAVITA MOTORWAY</p>	<p>Coordonator proiect Project coordinator</p>	<p>Nume: Daniela FODOR</p>	<p>Semnatura: <i>[Signature]</i></p>	<p>Denumire planșă: PLAN DE SITUATIE LAYOUT</p>	<p>Scara: 1:5000</p>
				<p>Proiectant Designer</p>	<p>Carmen VLADANU</p>			
<p>Contract nr.: 07/2020 Data: 11.2022</p>				<p>Desenator Draw</p>	<p>Dorin NITA</p>	<p>Verficator Checker</p>	<p>Dan IACOBESCU</p>	<p>Planșă nr.: 20007-SF-DRU-PS-30</p>



- Relocare canale existente
- Relocare drumuri existente

<p>Proiect co-finantat de Uniunea Europeana prin Programul Operational Infrastructura Marc (POIM) 2014-2020/ Project co-financed by the European Union by the Large Infrastructure Operational Program (POIM) 2014-2020</p>	Beneficiar / Beneficiary:	Proiectant / Designer:	Titlu proiect / Project title:	Coordonator proiect Project coordinator	Nume:	Semnatura:	Denumire plansa:	Scara:
	<p>C.N.A.I.R. S.A.</p>	<p>SEARCH CORPORATION SRL EGIS ROMANIA SA</p>	STUDIU DE FEZABILITATE PENTRU OBIECTIVUL AUTOSTRADA TIMISOARA - MORAVITA FEASIBILITY STUDY FOR THE OBJECTIVE TIMISOARA - MORAVITA MOTORWAY	Desenator Draw Verficator Checker	Daniela FODOR Carmen VLADANU Dorin NITA Dan IACOBESCU		PLAN DE SITUATIE LAYOUT	Disciplina / Discipline: Drum / Road
Contract nr.: 07/2020 Data: 11.2022				Plansa nr.: 20007-SF-DRU-PS-32				

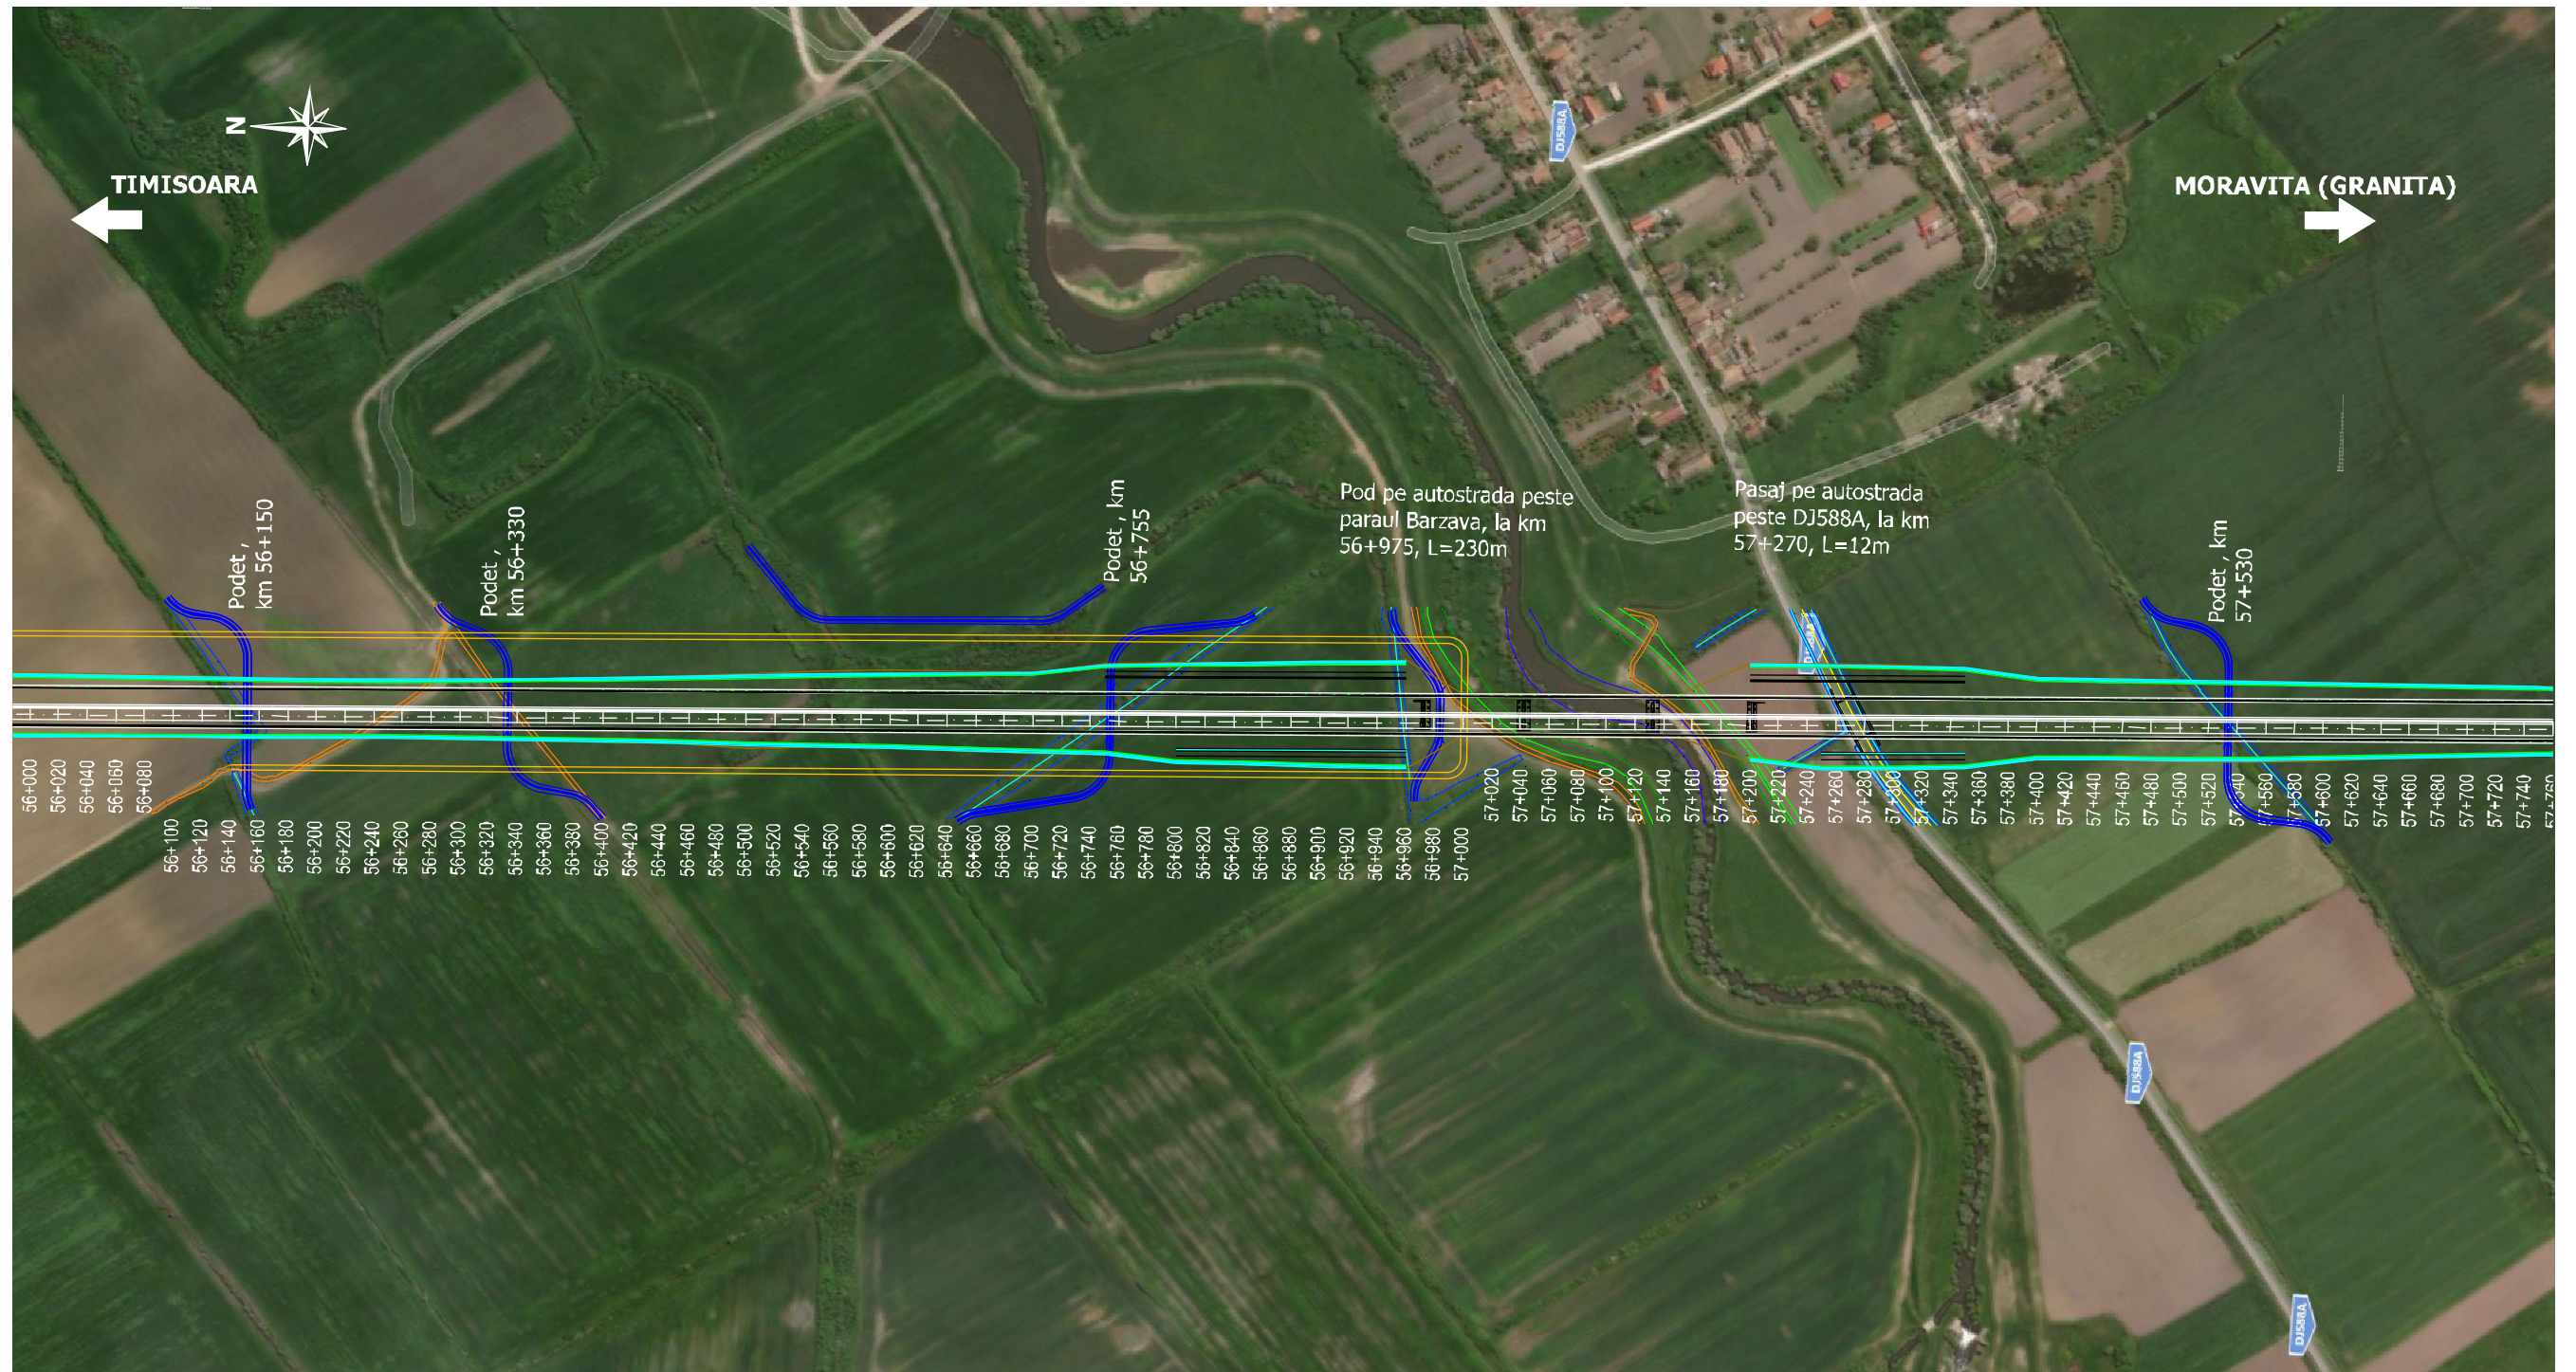

- Relocare canale existente
- Relocare drumuri existente

<p>Proiect co-finanțat de Uniunea Europeană prin Programul Operațional Infrastructură Mare (POIM) 2014-2020 / Project co-financed by the European Union by the Large Infrastructure Operational Program (POIM) 2014-2020</p>	Beneficiar / Beneficiary:	Proiectant / Designer:	Titlu proiect / Project title:		Nume:		Semnatura:	Denumire planșă:	Scara:
	<p>C.N.A.I.R. S.A.</p>	<p>SEARCH CORPORATION SRL EGIS ROMANIA SA</p>	STUDIU DE FEZABILITATE PENTRU OBIECTIVUL AUTOSTRADA TIMISOARA - MORAVITA FEASIBILITY STUDY FOR THE OBJECTIVE TIMISOARA - MORAVITA MOTORWAY	Coordonator proiect Project coordinator Daniela FODOR Proiectant Designer Carmen VLADANU Desenator Draw Dorin NITA Verficator Checker Dan IACOBESCU	Daniela FODOR Carmen VLADANU Dorin NITA Dan IACOBESCU	PLAN DE SITUATIE LAYOUT	1:5000	Disciplina / Discipline: Drum / Road	Planșă nr.: 20007-SF-DRU-PS-33
Contract nr.: 07/2020 Data: 11.2022									



- Relocare canale existente
- Relocare drumuri existente

<p>Proiect co-finantat de Uniunea Europeana prin Programul Operational Infrastructura Marc (POIM) 2014-2020/ Project co-financed by the European Union by the Large Infrastructure Operational Program (POIM) 2014-2020</p>	Beneficiar / Beneficiary:	Proiectant / Designer:	Titlu proiect / Project title:	Coordonator proiect Project coordinator	Nume:	Semnatura:	Denumire plansa:	Scara:
	<p>C.N.A.I.R. S.A.</p>	<p>SEARCH CORPORATION SRL EGIS ROMANIA SA</p>	STUDIU DE FEZABILITATE PENTRU OBIECTIVUL AUTOSTRADA TIMISOARA - MORAVITA FEASIBILITY STUDY FOR THE OBJECTIVE TIMISOARA - MORAVITA MOTORWAY	Desenator Draw Verficator Checker	Daniela FODOR Carmen VLADANU Dorin NITA Dan IACOBESCU	PLAN DE SITUATIE LAYOUT	1:5000	Disciplina / Discipline: Drum / Road
Contract nr.: 07/2020 Data: 11.2022								