


Plan de încadrare în zonă
CF 39395
UAT Berzovia, Județul Caraș-Severin



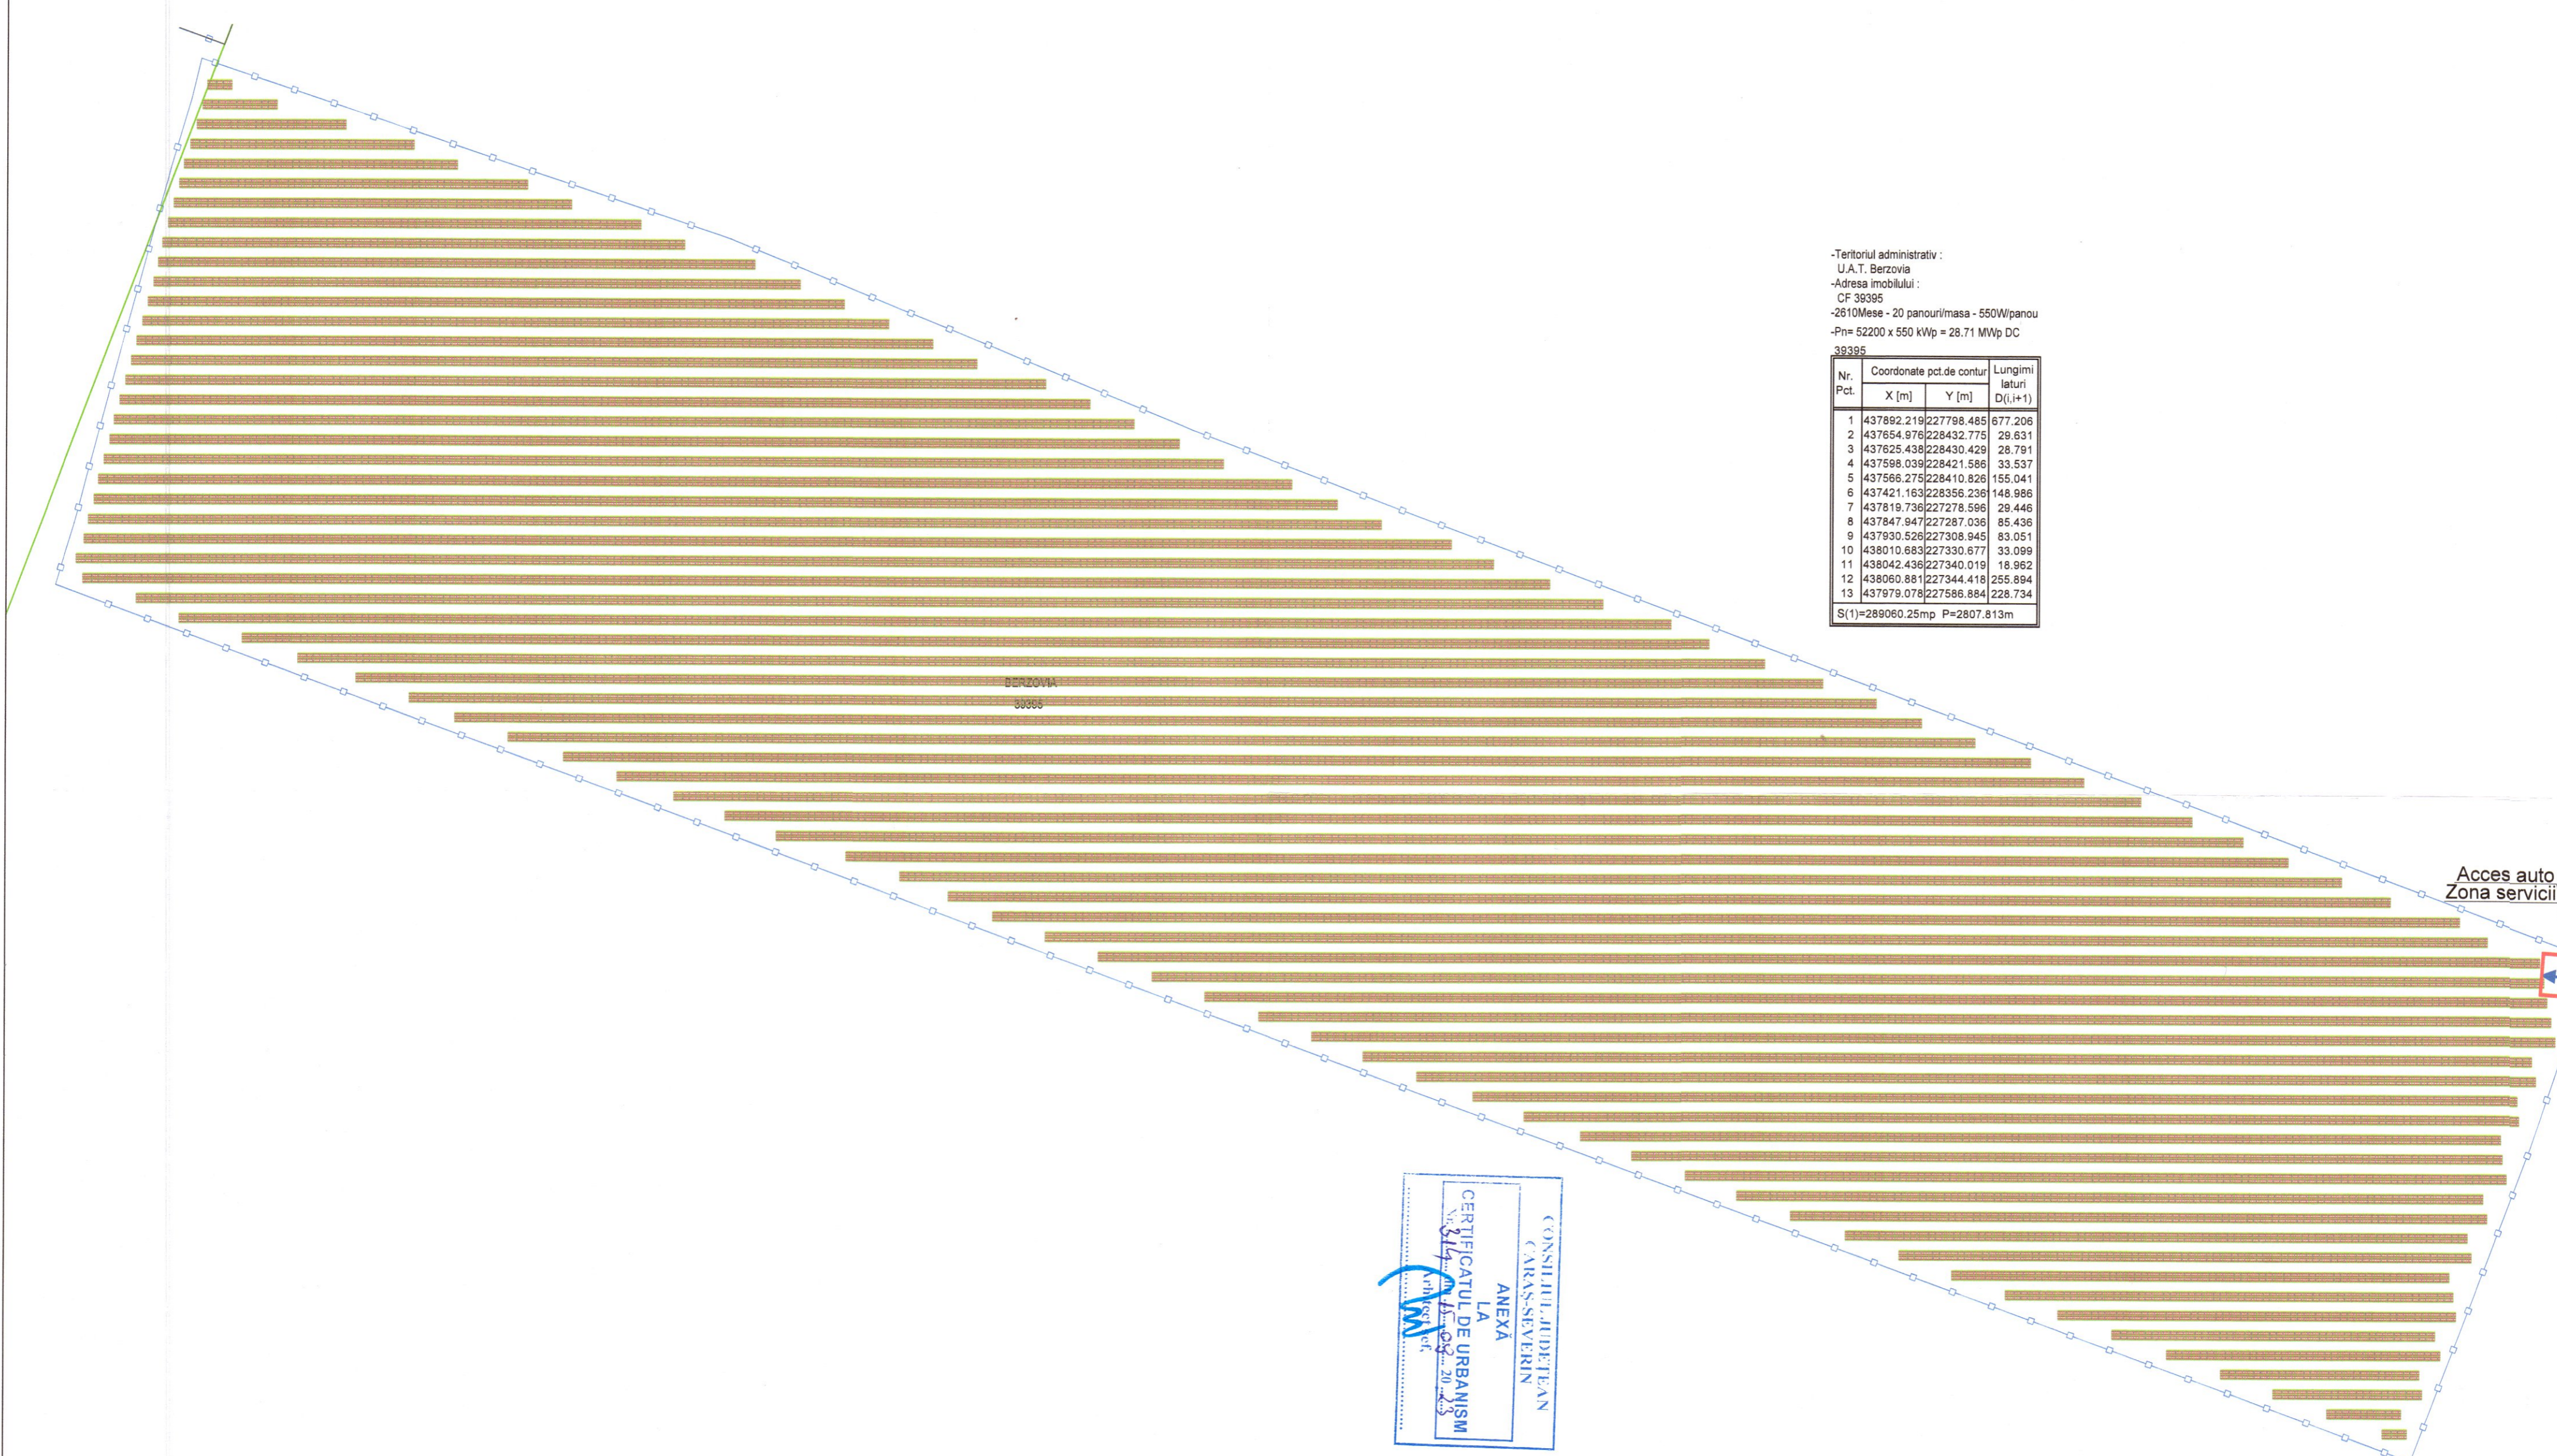

-Teritoriul administrativ :
 U.A.T. Berzovia
 -Adresa imobilului :
 CF 39395
 -2610Mese - 20 panouri/masa - 550W/panou
 -Pn= 52200 x 550 kWp = 28.71 MWp DC
 39395

Nr. Pct.	Coordonate pct.de contur		Lungimi laturi D(i,i+1)
	X [m]	Y [m]	
1	437892.219	227798.485	677.206
2	437654.976	228432.775	29.631
3	437625.438	228430.429	28.791
4	437598.039	228421.586	33.537
5	437566.275	228410.826	155.041
6	437421.163	228356.236	148.986
7	437819.736	227278.596	29.446
8	437847.947	227267.036	85.436
9	437930.526	227308.945	83.051
10	438010.683	227330.677	33.099
11	438042.436	227340.019	18.962
12	438060.881	227344.418	255.894
13	437979.078	227566.884	228.734

S(1)=289060.25mp P=2807.813m

CONSILIUL JUDETEAN
 CARAS-SEVERIN
 ANEXA
 LA
 CERTIFICATUL DE URBANISM
 Nr. 319/2020
 Arhitect

LEGENDA:

	limita teren
	imprejmuire panouri bordurate
	unitate de captare solara 20 de panouri pe unitate
	indicare acces
	poarta acces auto
	poarta acces pietonal

Verificator					
Verificator					
Verificator/Expert	Nume	Semnatura	Cerinta	Referat/Expertiza	Nr./Data
	SC EuroBB Energy SA or.Cluj Napoca Str. Cernavoda, Nr 5-9, jud Cluj Tel: 0740054213 e-mail: office@eurobb.ro			Beneficiar: S.C.PROENREN S.R.L	Proiect nr: 38
Specificatie	Nume	Semnatura	Scara:	Titlu Proiect:	Faza:
Sef proiect	ing. Daniel Nistor		1:2000	Construire centrala electrica fotovoltaica, imprejmuire, acces auto si conexiuni electrice intre parcele	SF
Proiectat	ing. Cristian Rus		Data:	Titlu Plansa:	Plansa nr: 02
Desenat	ing. Cristian Rus		07.2023	Plan de situatie Sat.Berzovia CF.39395	Rev. 0 A3