


PLAN DE INCADRARE IN ZONA 1:5000

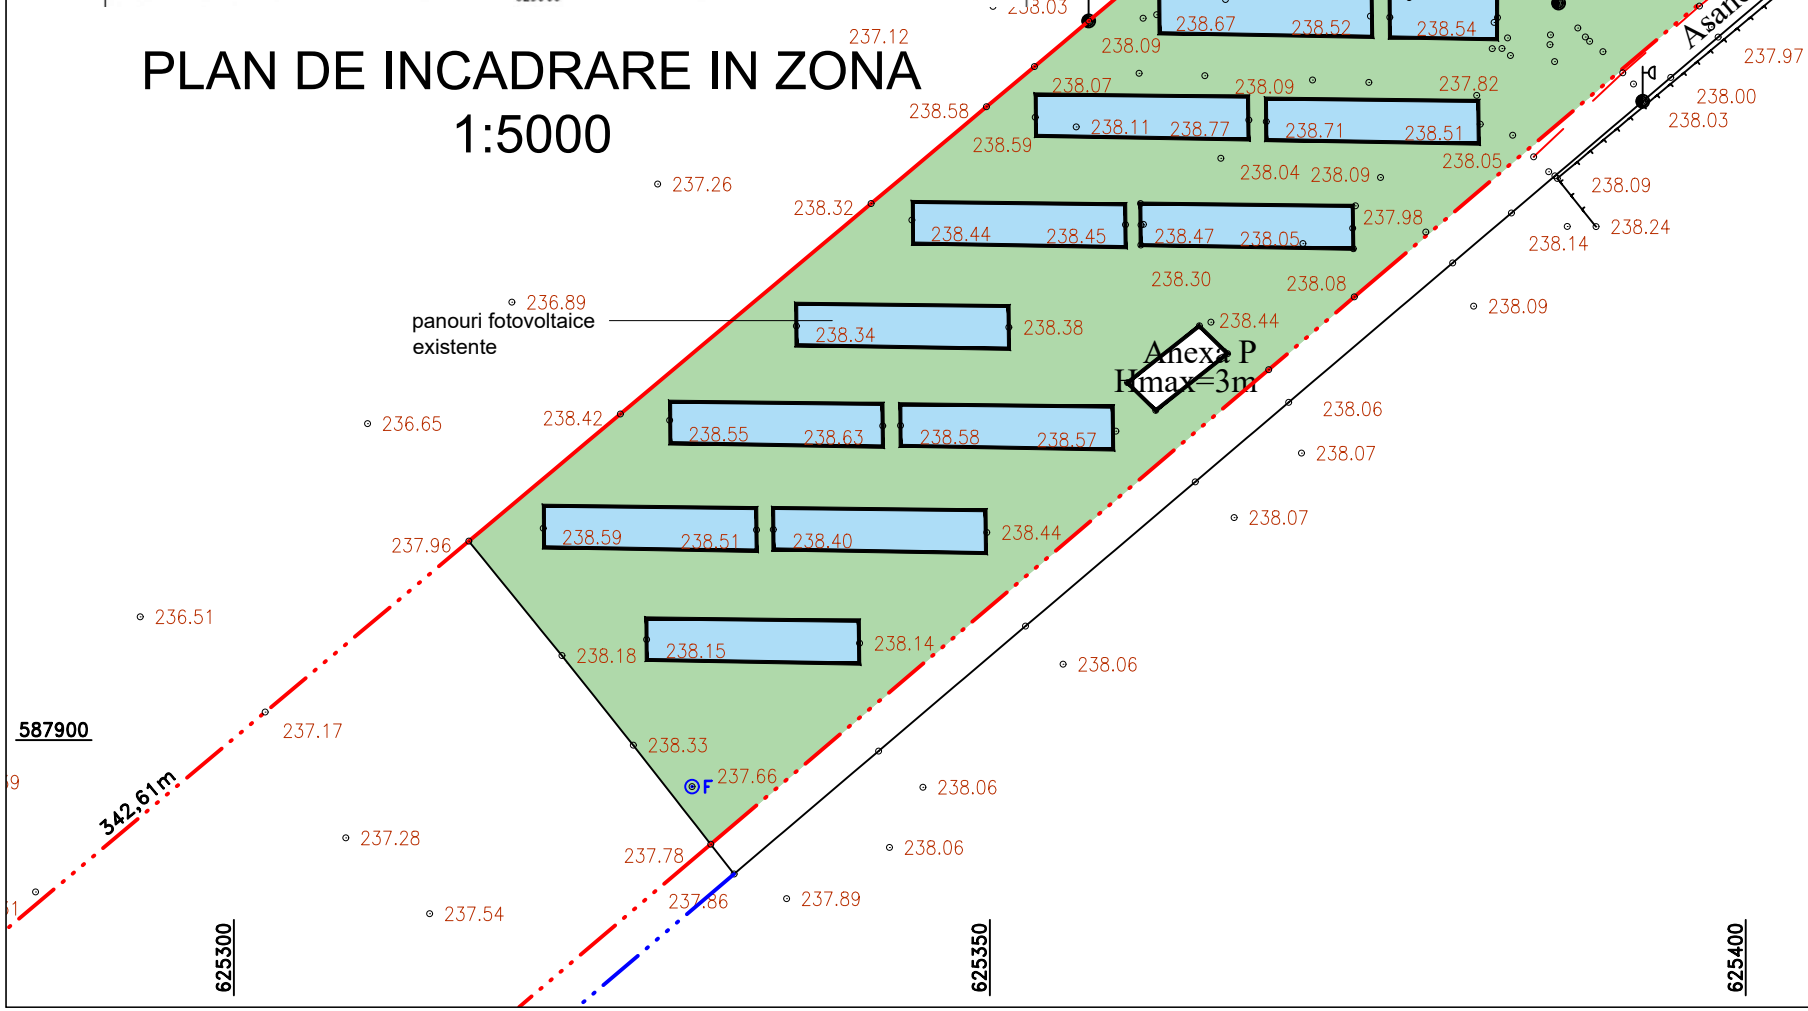

LEGENDA:

- - - - - Limita de proprietate Asandului Ion Adrian NC52666
- - - - - Limita de proprietate NC52867 - drum de acces
- Constructie propusa Atelier productie si comercializare
- Panouri fotovoltaice existente
- Drum satesc + acces - cale de servitute (acord notarial propr. NC52867)
- Circulatii carosabile, pietonale, parcarri in incinta propuse
- Put de apa existent
- Fosa septica propusa

S teren = 8844,00mp
 Sc = Sd = 220,80mp
 POT = 2,49
 CUT = 0,024

Verificat	Ing. Grapa Constantin	A1, A2 Verif. Nr.	
ADINA PANAITESCU B.I.A. 110/2023 Piatra Neamt		Beneficiar:	ASANDULUI ION ADRIAN Piatra Neamt
			Pr. nr. 406/2024
SPECIFICATIE	NUME	SEMNATURA	Faza: DTAC PTh
Sef proiect	Arh. Adina Panaitescu		Titlu proiect: Construire atelier productie si comercializare peleti - P, circulatii carosabile, pietonale si parcarri in incinta, echipare put de apa existent, fosa septica, gard la strada
Proiectat	Arh. Adina Panaitescu		Amplasament: NC 52866, Sat Podoleni, Com. Podoleni, Jud. Neamt
Desenat	Arh. Adina Panaitescu		Titlu plansa: PLAN DE SITUATIE PLAN DE INCADRARE IN ZONA
		Data: 2024	Plansa nr.: A 0